


NOTE: THIS INSTALLATION APPLIES TO ALL SINGLE AND MULTI-FAMILY DWELLING STRUCTURES AND ACCESSORY BUILDINGS, INCLUDING GARAGES.

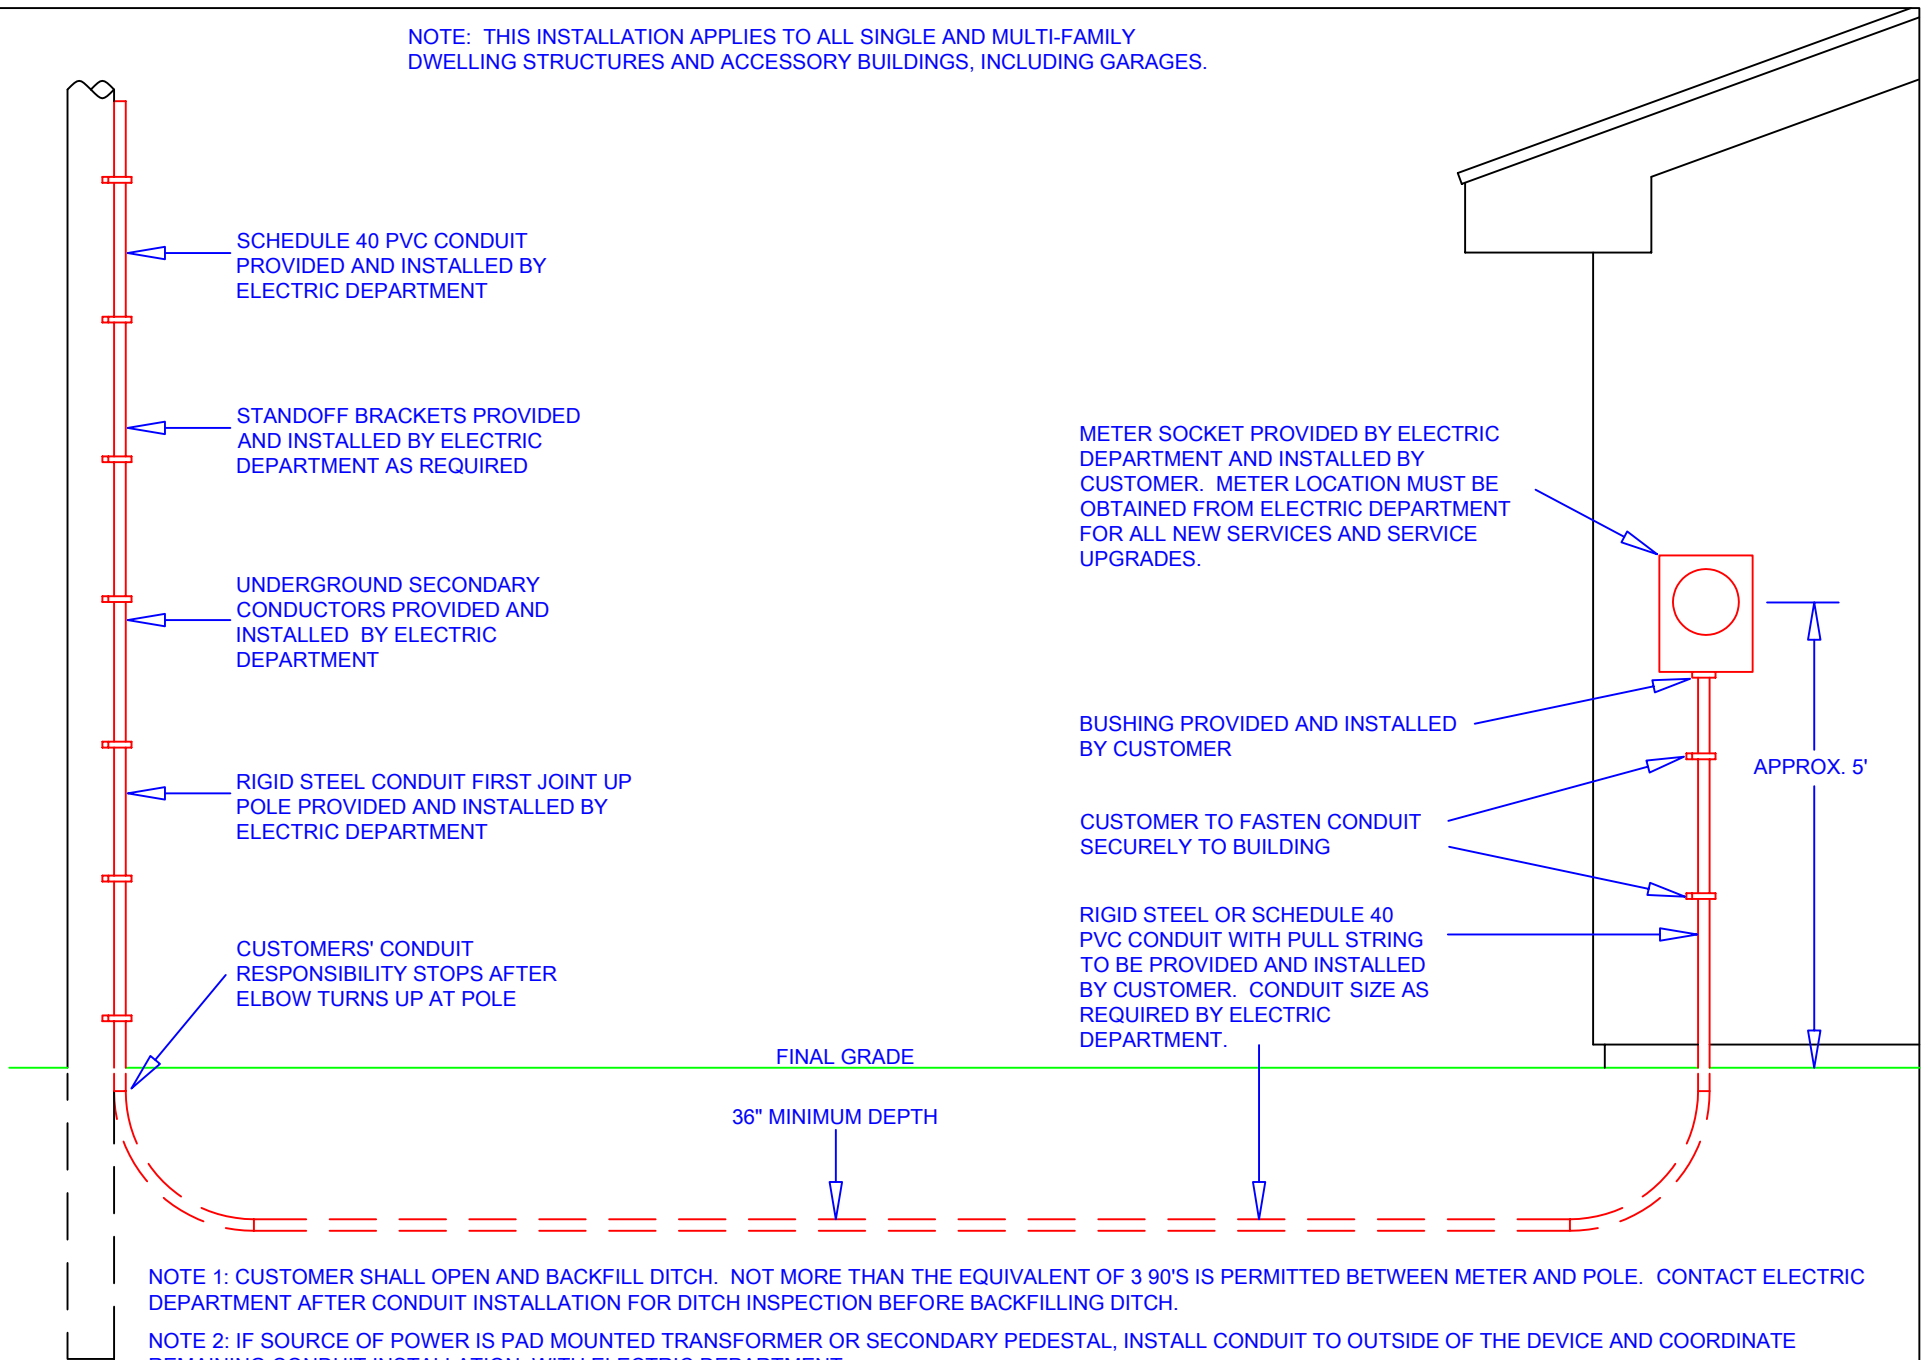

TYPICAL RESIDENTIAL UNDERGROUND SERVICE, SINGLE OR GANG METER SOCKET, SINGLE PHASE, MAXIMUM 400 AMP SINGLE SOCKET, ALL GANG SOCKETS

IMPORTANT NUMBERS:

ELECTRIC DEPARTMENT (540) 375-3030  
BUILDING INSPECTIONS (540) 375-3036  
UTILITY COLLECTIONS (540) 375-3021



City of Salem, VA  
Electric Department  
Service Standards

DRAWING 3 OF 8 REVISED 12/03